

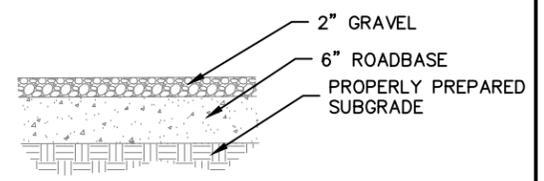


NOTE:
THE PURPOSE OF THIS DRAWING IS TO SHOW THE LAYOUT
OF THE HIDDEN HOLLOW PHASE B PROPOSED PARKING LOT
AREA.

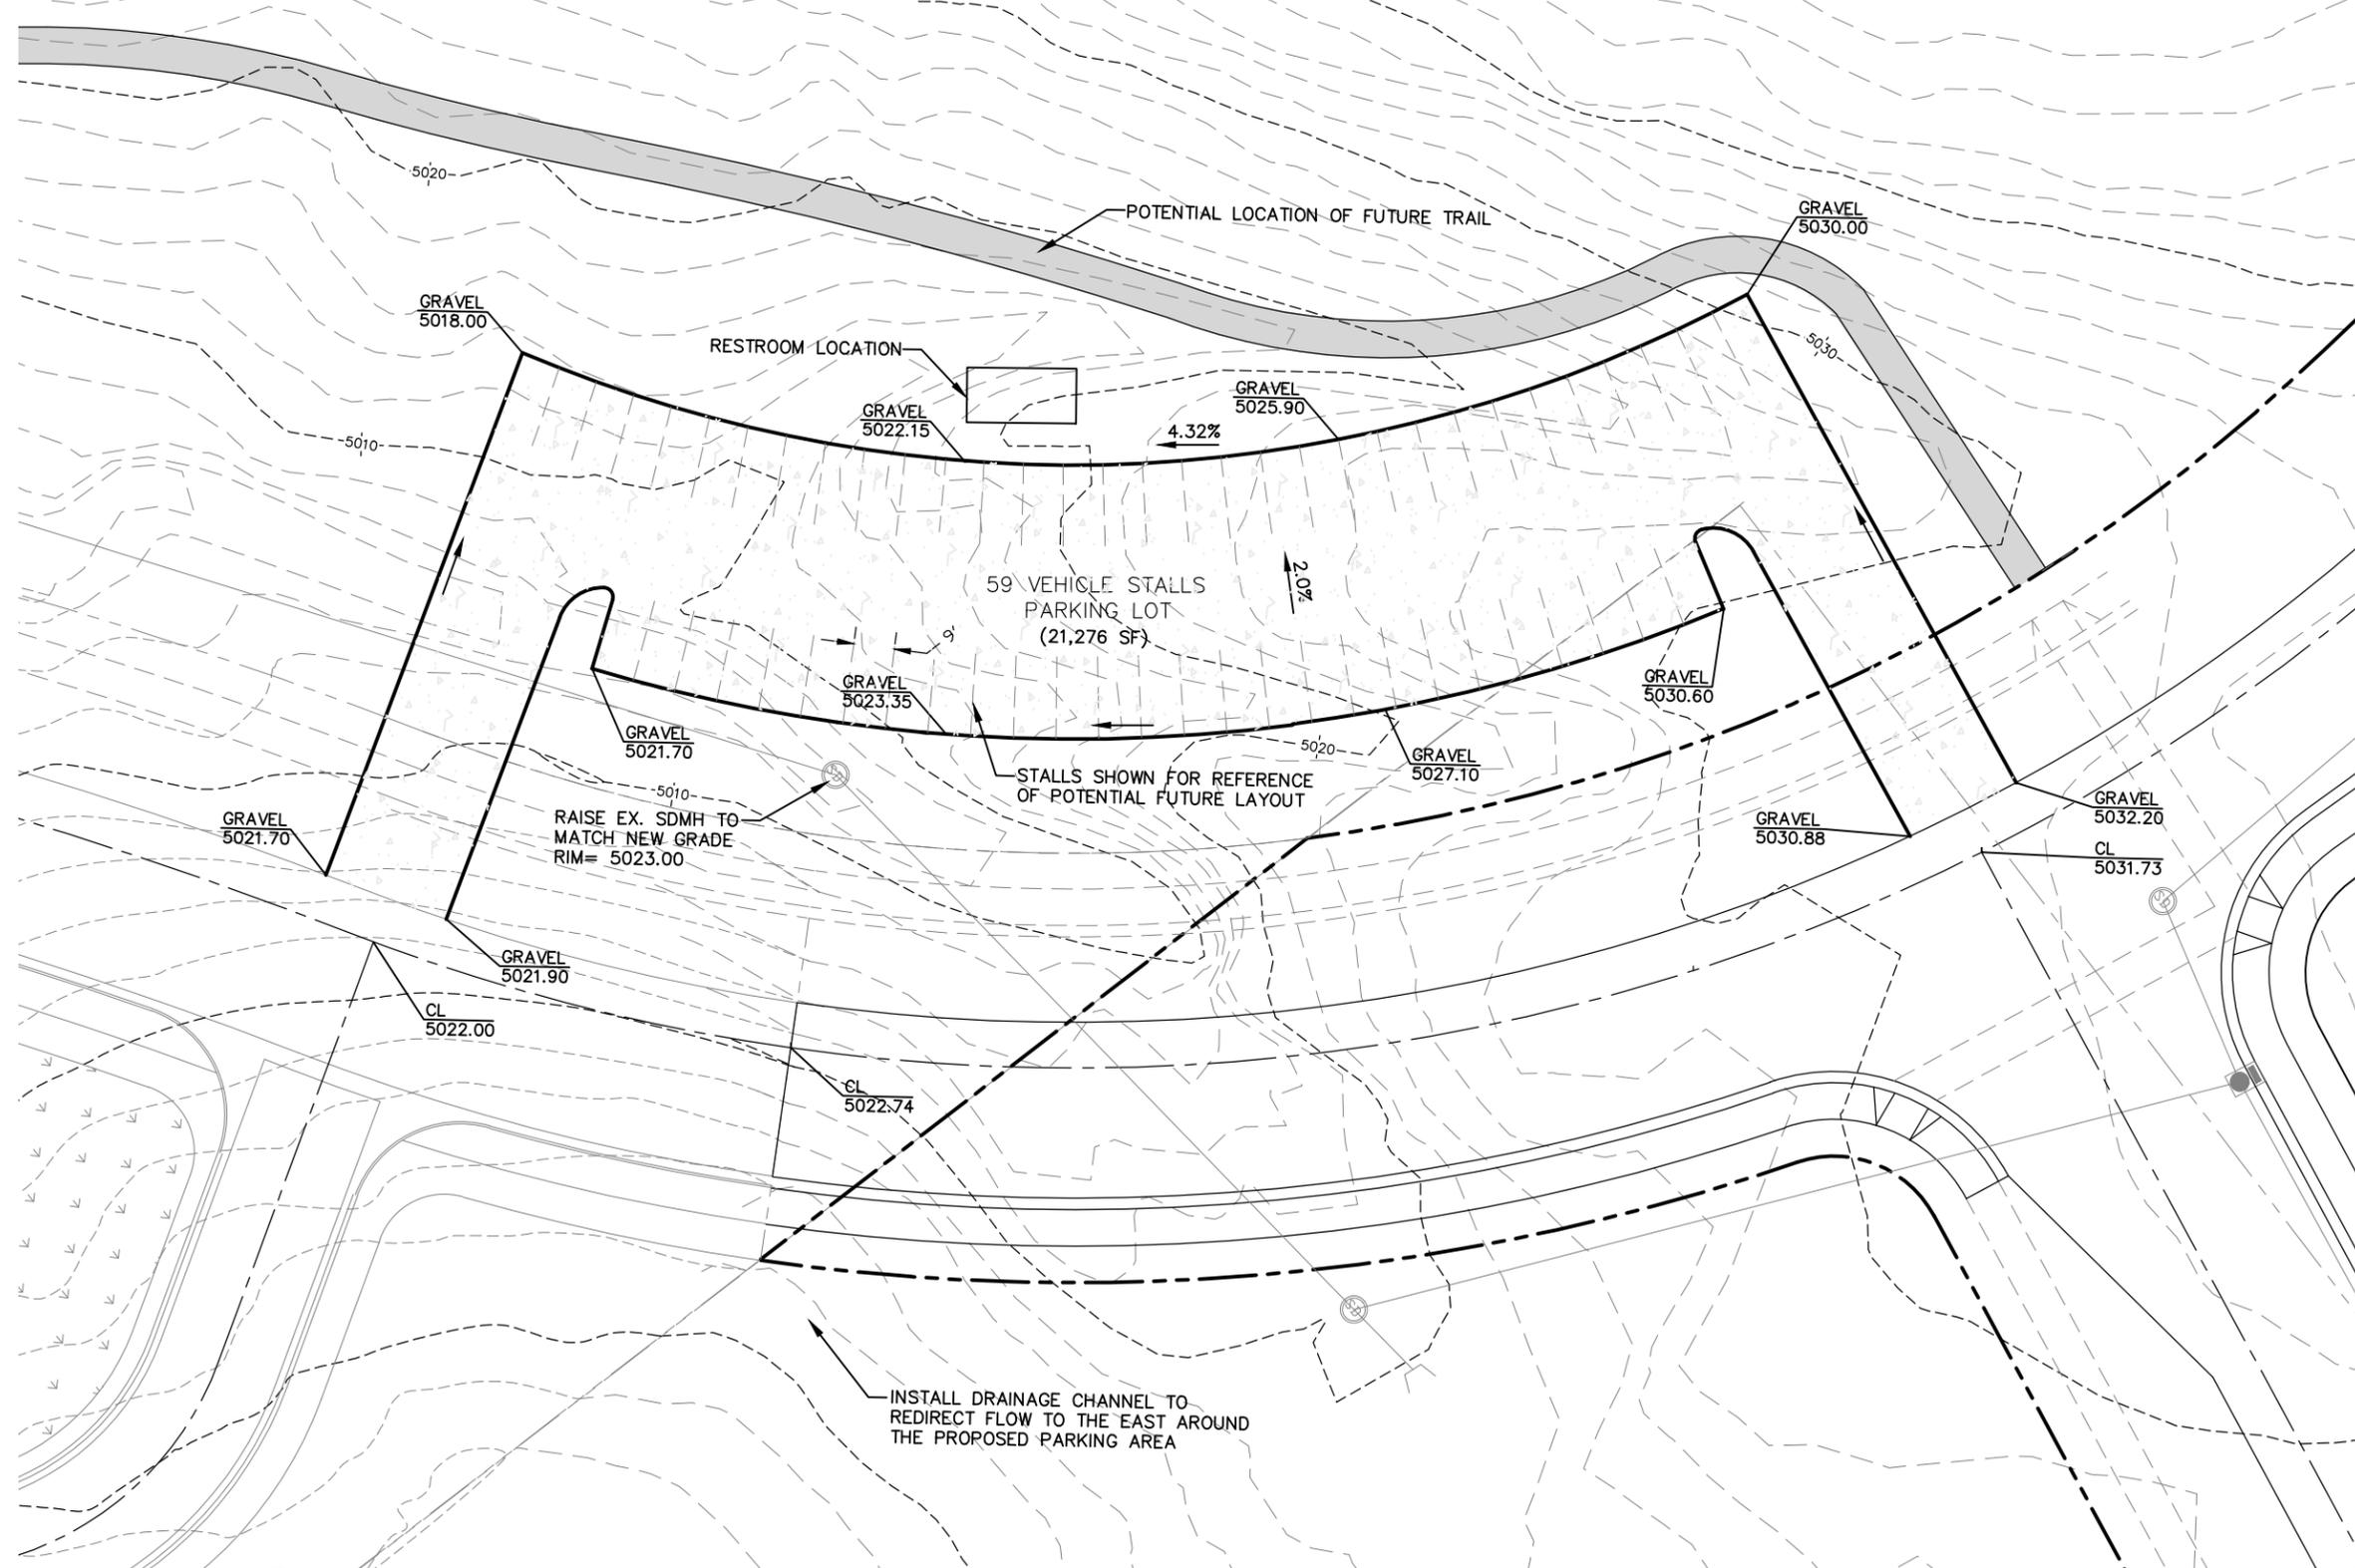

PARKING LOT SECTION

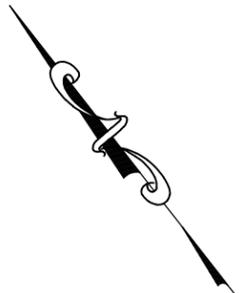

REVISIONS			
NO.	DATE	DESCRIPTION	BY
1			
2			
3			
4			

TRANE ENGINEERING, P.C.
CONSULTING ENGINEERS AND LAND SURVEYORS
27 EAST MAIN LEHI, UTAH 84043 (801) 768-4544

EAGLE MOUNTAIN
UTAH

HIDDEN HOLLOW

PARKING AREA PHASE 'B'

JOB
CCEM
SHEET NO.
1